



PLAN

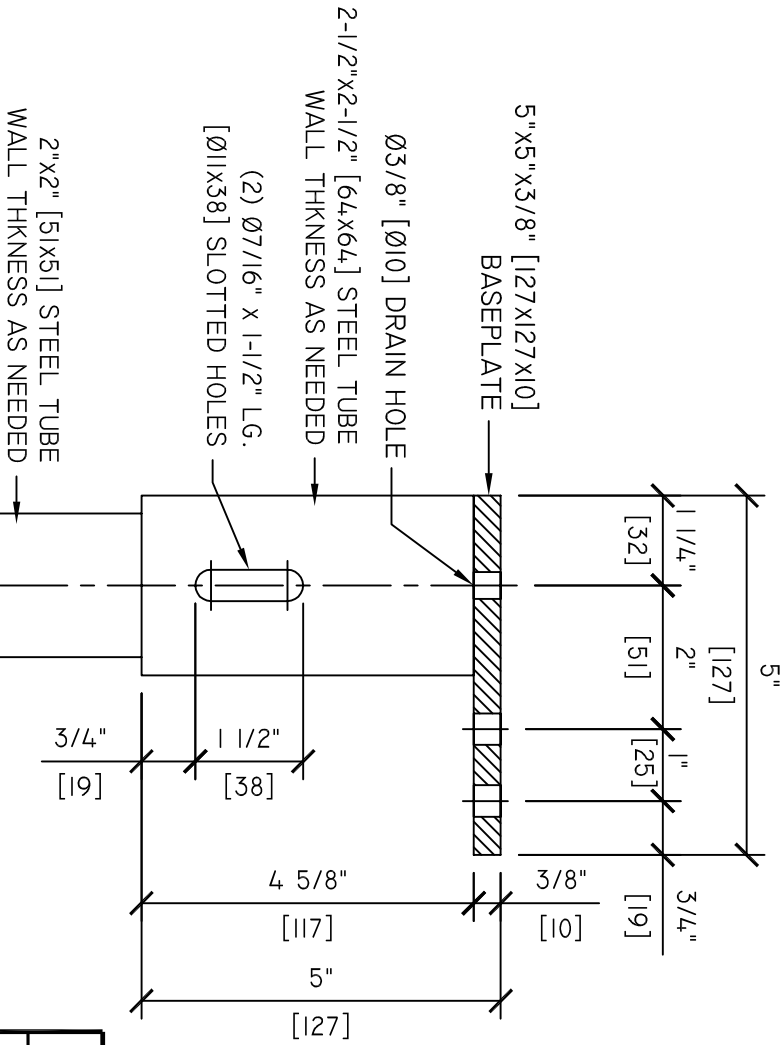

ELEV

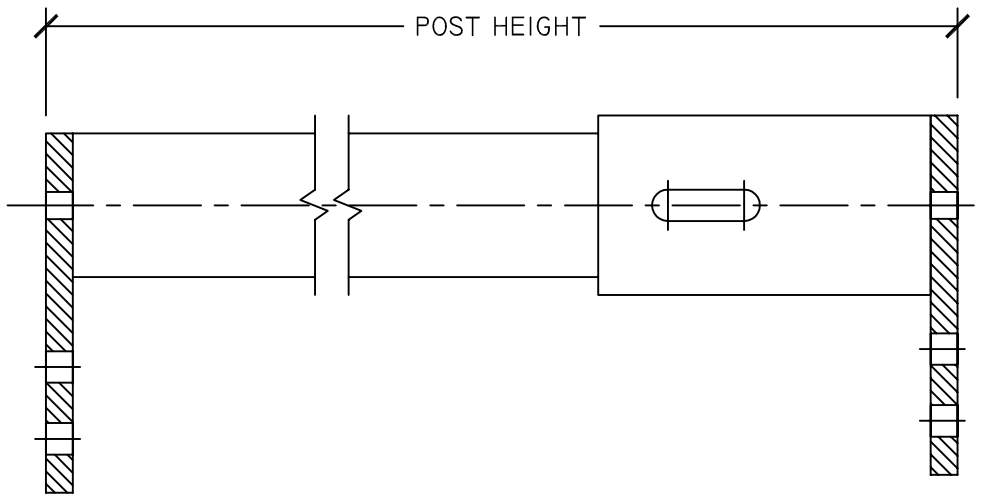

DRAWN BY: F.C.	wetalco [®]
CHECKED BY: GHS	
SCALE: NTS	TITLE: 2" TELESCOPIC POST W/ 2 1/2" x 5" OFFSET BASEPLATES
DATE: 03.06.02	SHEET NO.: D-2TELPOST-4