


ELEV

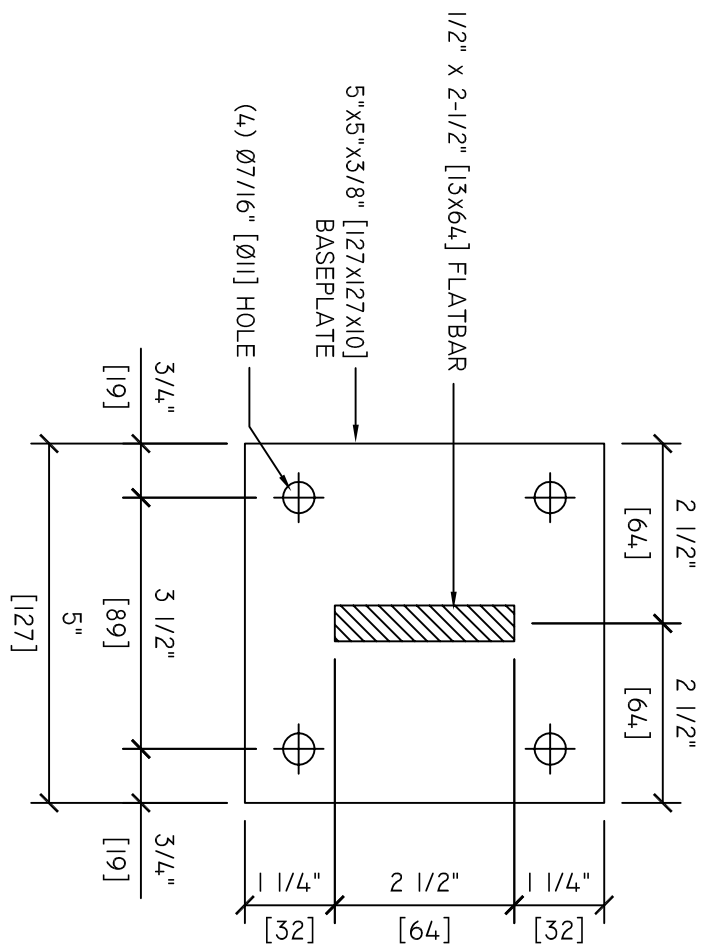

PLAN

DRAWN BY: F.C.		TITLE: 1/2" X 2 1/2" FLATBAR POST W/ 5" X 5" BASEPLATE	SHEET NO.: D-FBPOST-3
CHECKED BY: GHS			
SCALE: NTS			
DATE: 03.06.02			